


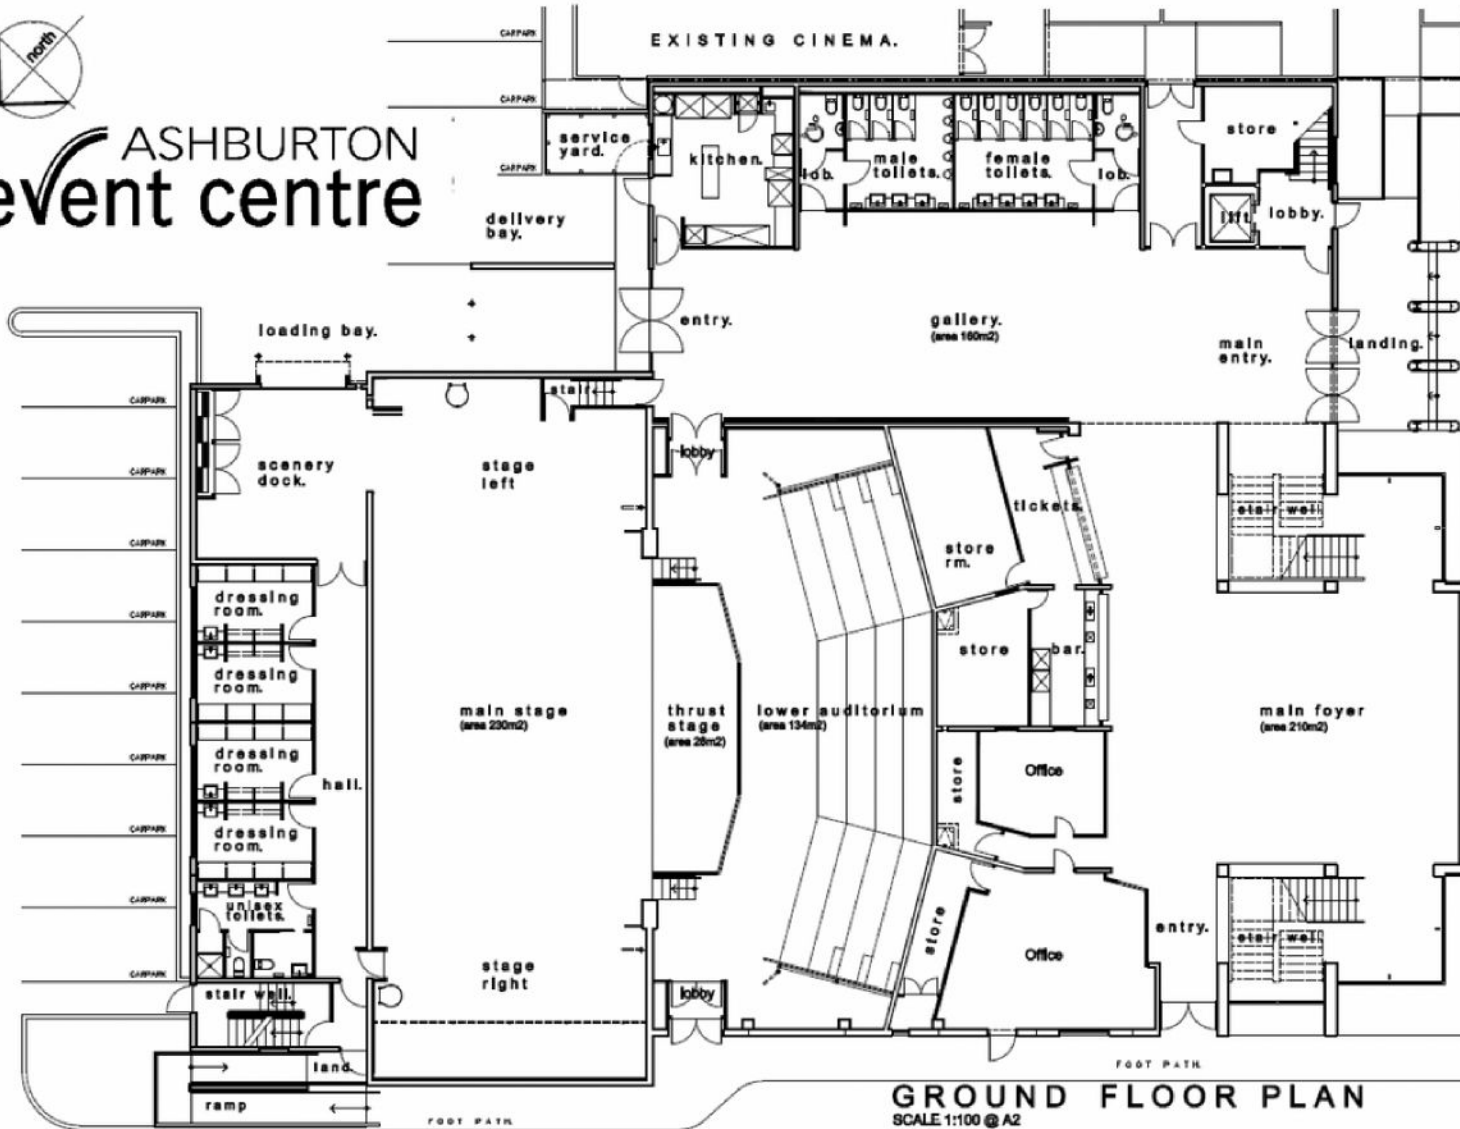


# ASHBURTON event centre





# ASHBURTON event centre

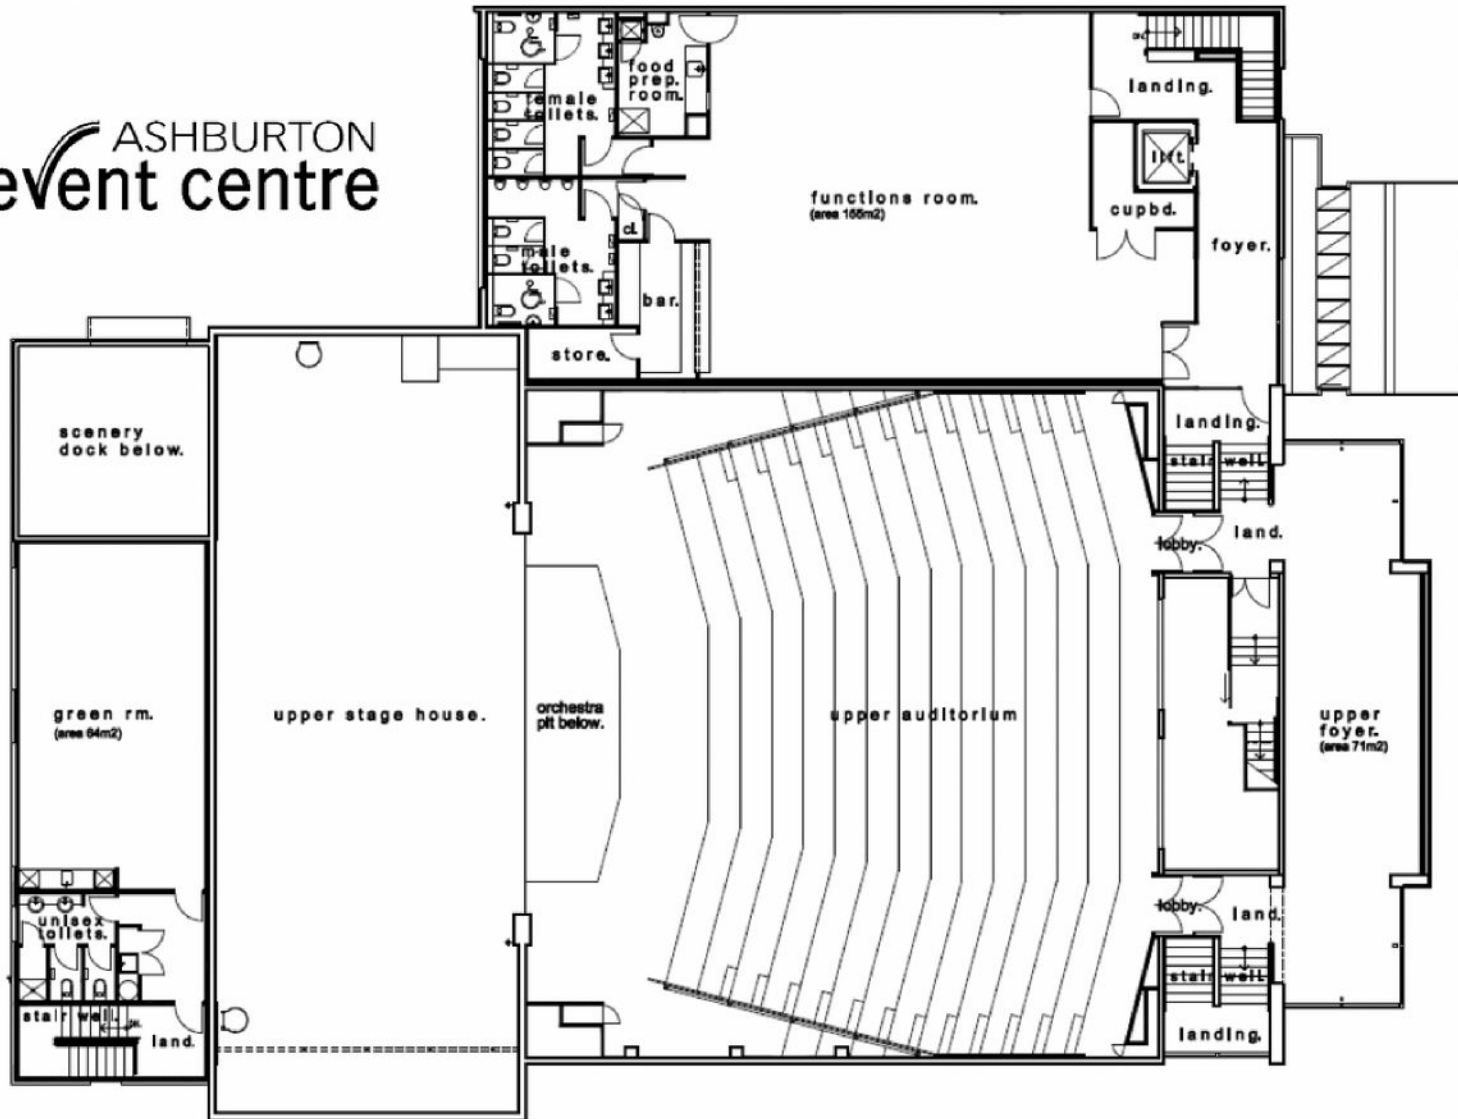

**FIRST FLOOR PLAN**  
SCALE 1:100 @ A2